



DEPARTMENT OF  
URBAN PLANNING  
CHANDIGARH ADMN.



S.No. NOTES

1. THIS DRG. IS THE PROPERTY OF THE DEPTT. OF URBAN PLANNING, U.T. CHANDIGARH & MUST NOT BE ALTERED, COPIED OR USED IN WHOLE OR IN PART WITHOUT THE PERMISSION OF THIS DEPTT. IN WRITING.
2. THIS DRG. IS TO BE READ ALONG WITH DRAWING No. 12/14, 15 OF JOB No. 451.

NOTE:  
THIS DRAWING HAS BEEN COMPUTERISED ON 30-07-09 FROM ORIGINAL DRG. No. 13 JOB No. 451

S.No. DESCRIPTION SIGN DATE

REVISIONS

Sd/- SARBJEET SINGH  
28.11.2000  
CHIEF ARCHITECT

Sd/- RENU SAIGAL  
SENIOR ARCHITECT

Sd/- R.I.S. VERDI  
ARCHITECT

Sd/- RAJEEV MEHTA  
23.11.20  
ASSTT. ARCHITECT


OFFICE OF THE  
CHIEF ARCHITECT & SECY.  
U.T. CHANDIGARH :

SCALE : 1/8" = 1'-0" DATE:


DRAWN BY Sd/- BHARAT  
CHECKED BY 451 DRG. No. 13

ARCHITECTURAL CONTROL SHEET FOR COMMERCIAL STRIP ON DAKSHIN MARG SECTOR 29-C, CHD. (ADDITIONAL SITE ALLOTTED TO TRIBUNE TRUST)


PLANS

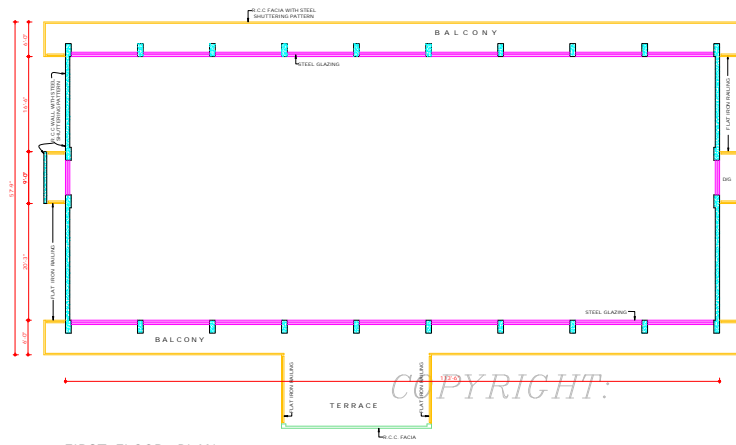


FIRST FLOOR PLAN

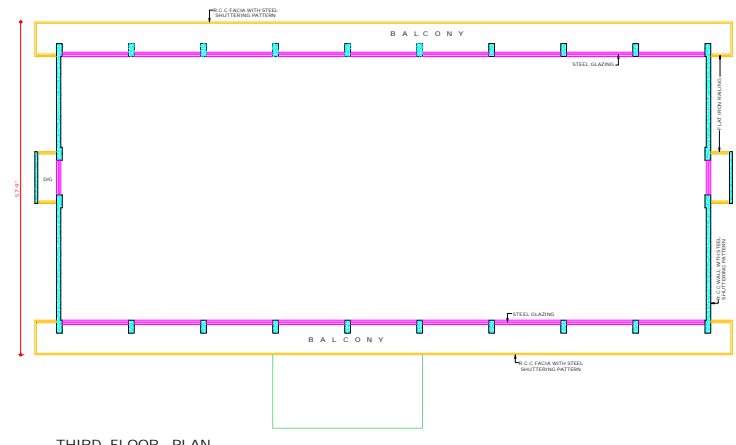

THIRD FLOOR PLAN

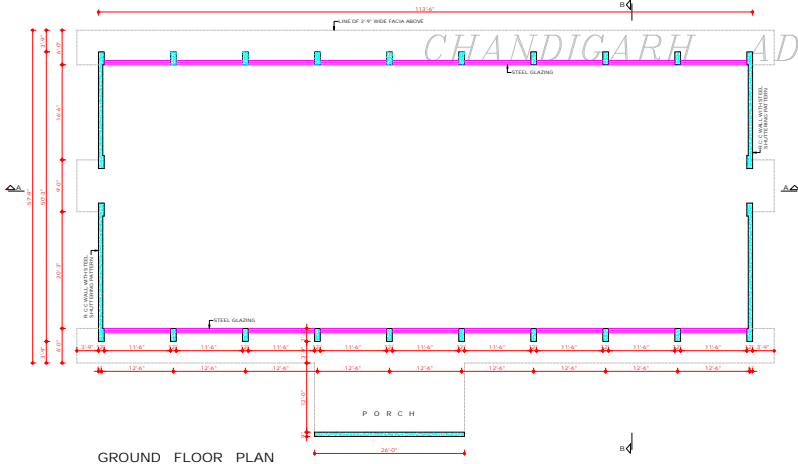

GROUND FLOOR PLAN

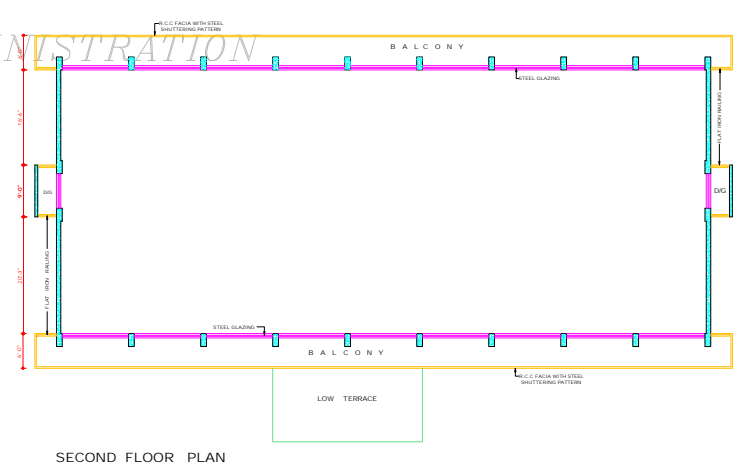

SECOND FLOOR PLAN

COPYRIGHT:  
DEPARTMENT OF URBAN PLANNING  
CHANDIGARH ADMINISTRATION

**DISCLAIMER**  
THROUGH EVERY CARE HAS BEEN TAKEN TO PROVIDE THE CORRECT VERSION OF THE ARCHITECTURAL CONTROL ON THIS DIGITIZED (PDF) FORMAT, YET IN CASE OF ANY DISCREPANCY, THE MASTER COPY OF THE ARCHITECTURAL CONTROL APPLICABLE ON EACH SUCH SITE, AS AVAILABLE IN THE COMMERCIAL RECORD OF THE OFFICE OF CHIEF ARCHITECT OR HERBIS INTERPRETATION WILL OVERRULE THE DIGITIZED FORMAT.

APPROVAL OF THE CHIEF ADMINISTRATOR  
RECEIVED WIDE HIS OFFICE MEMO No. 217184-UT/FUD-2008(1191)  
DATED: 15-12-2005  
Sd/-  
CHIEF ADMINISTRATOR  
CHANDIGARH ADMINISTRATION



